

MARION COUNTY SURVEYOR'S OFFICE



SECTION CORNER RECORD

DEBRA S. JENKINS
MARION COUNTY SURVEYOR

SEC. 28 TWN. 16_N RNG. 3_E

BRYAN F. CATLIN, PLS
TECHNICAL SUPERVISOR

Date: 5/24/10
Party Chief: Greene
Crew: Taylor
Type of Marker: Harrison
Method of Establishment: County: 9-20-1996
IN S.P.C. E Zone, NAD 83 (1986)
Name: 16032804
N: 505 720.345 6(m)
E: 52 957.272 0(m)

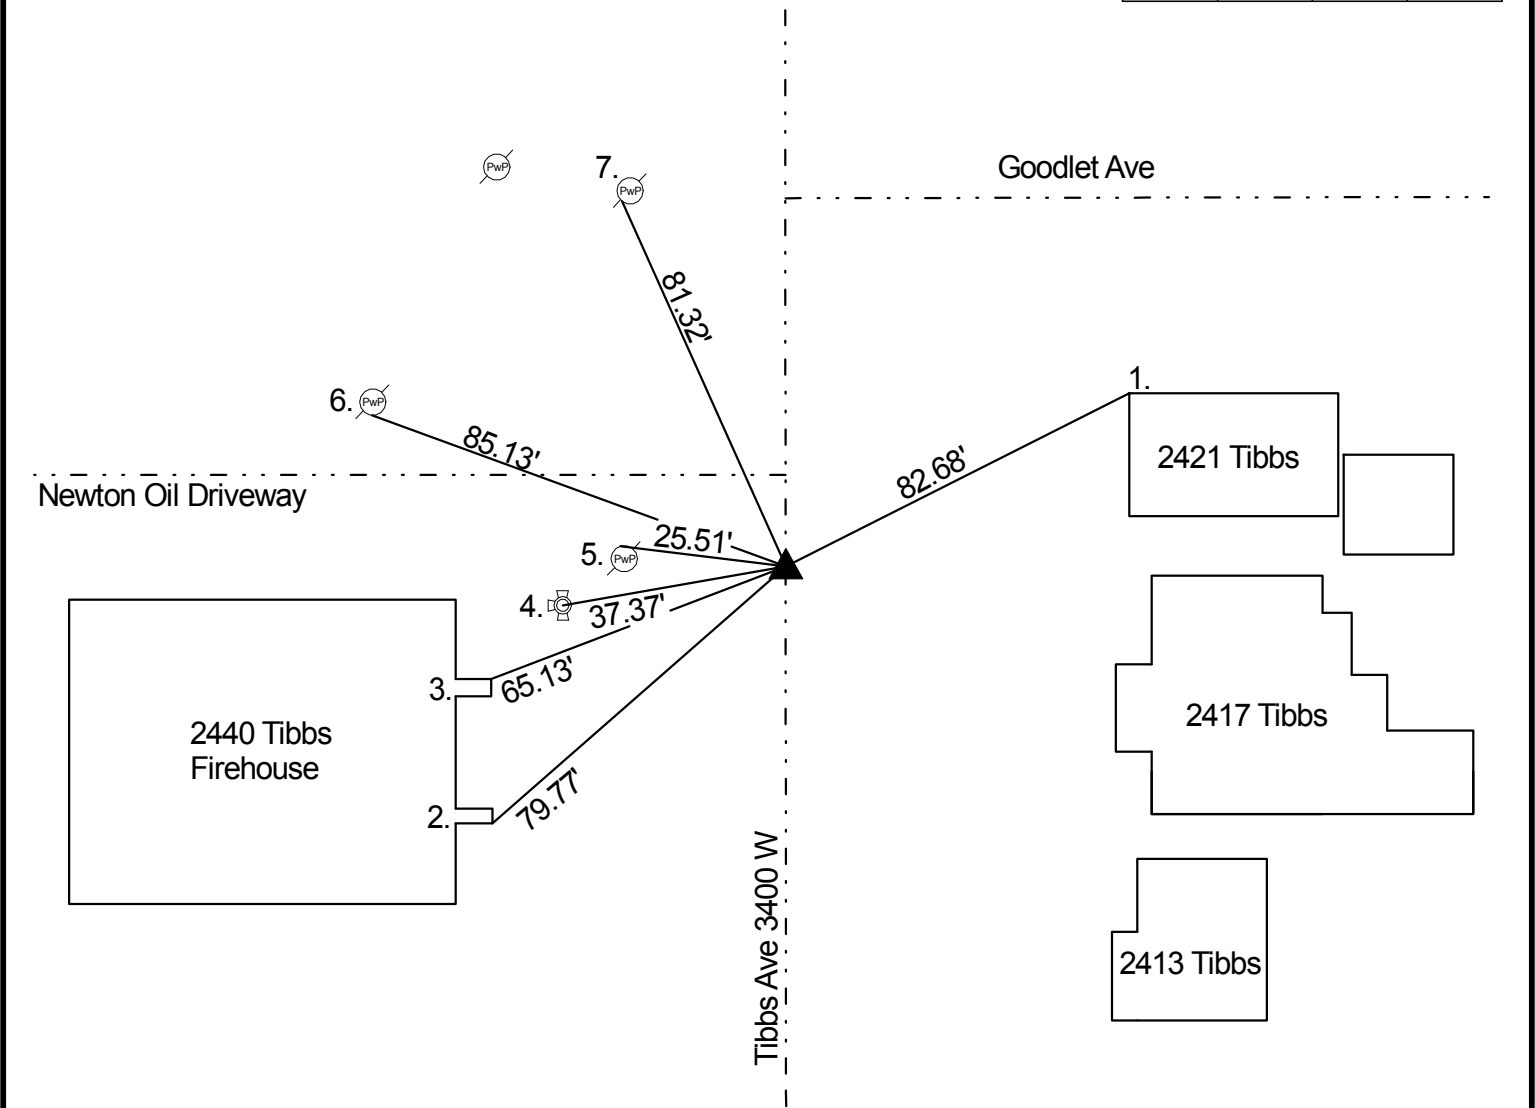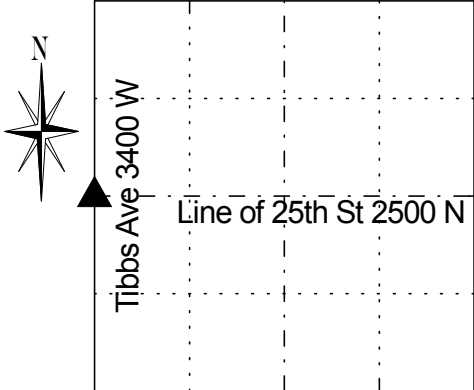

Corner originally set as a post in 1820 by Wm. B. Laughlin with the following witnesses: 14" Sugar S 65 E 12 links and a 14" Black Walnut N 31 W 9 links (Marion County Atlas p. 11). A survey by D.B. Hasbrook on August 17, 1853 indicates the following witnesses: 14" Beech bearing N 71½ E 106.33 links and a 20" Beech bearing N 34 E 82 links (Wayne Legal Book p. 38). A survey by D.B. Hasbrook on February 19, 1856 indicates the same witnesses as previous survey (Wayne Legal Book p. 38). A survey by H.B. Fatout in May 1880 indicates a set rock (Wayne Legal Book p. 38). Monroe on 5/23/1952 called a nail. Miller on 12/22/75 called a PK nail. Green on 8/15/86 called same. Wilcoxon on 9/20/1996 called same. Whiteside on 6/10/2001 called same. Wilcoxon on 8/30/06 called a mag nail. Corner excavated by Greene on 5/19/10 and a stone was found 15" down. Stone was .70 South and .35 west of mag nail at surface. A #205 cast iron Harrison monument was set in position as the corner. Greene retied on 5/24/10.

REF	DISTANCE	DESCRIPTION
1.	82.68'	NW corner of block foundation 2421 Tibbs
2.	79.77'	SE corner of southern brick "column" on front of firehouse
3.	65.13'	NE corner of northern brick "column" on front of firehouse
4.	37.37'	Top nut of fire hydrant
5.	25.51'	Mag nail w/washer N PwP #1-459
6.	85.13'	Mag nail w/washer S PwP no #
7.	81.32'	Mag nail w/washer SW PwP #44-429 B